


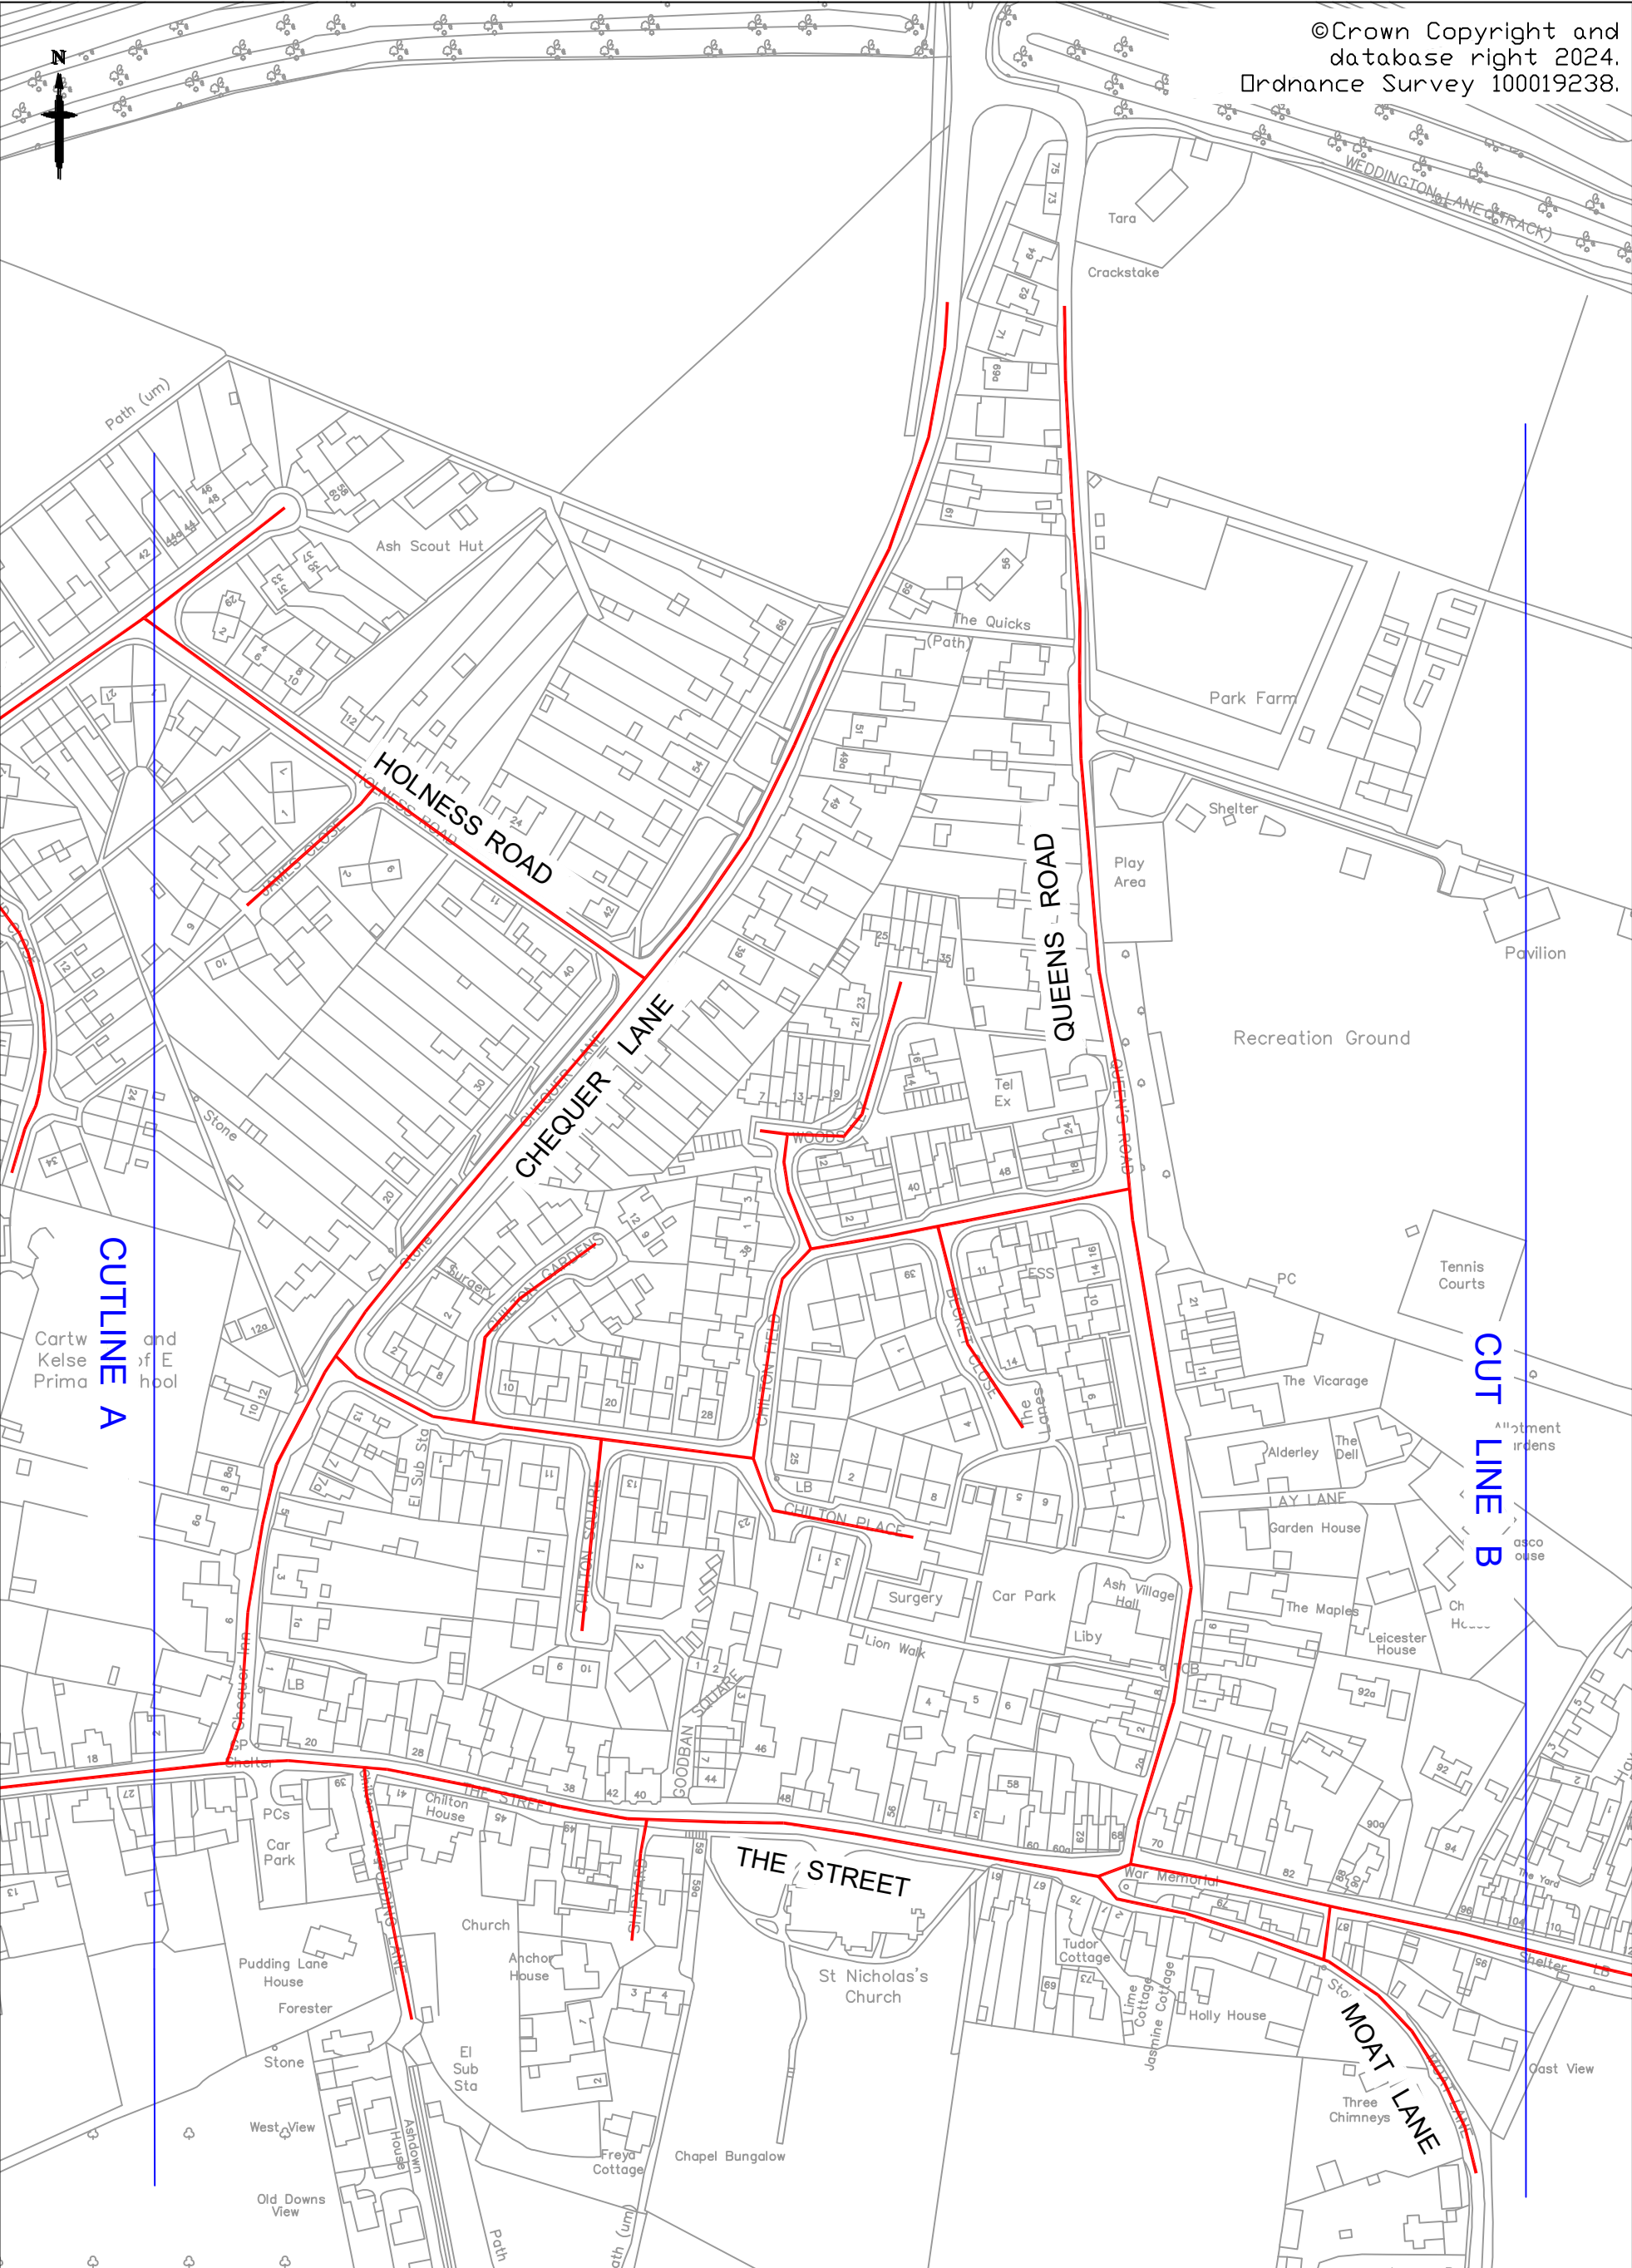

©Crown Copyright and
database right 2024.
Ordnance Survey 100019238.

0	02/09/2024	FIRST ISSUE	DW	LG		Project	Drawing status	FOR CONSULTATION		
Rev	Revision Date	Purpose of revision	Drawn	Check'd	App'd			Scale	1:2000 at A3	Do not scale
Kent County Council kent.gov.uk  Kent County Council Ashford Highway Depot Henwood Industrial Estate Ashford TN24 8AD Tel: 03000 418181						Drawing title	Drawing number		Rev	
						EXTENTS PLAN		24-DO-PAR-1713/1202		0
						PAGE 2 OF 4		This drawing is not to be used in whole or part other than for the intended purpose and project as defined on this drawing. Refer to the contract for full terms and conditions.		